

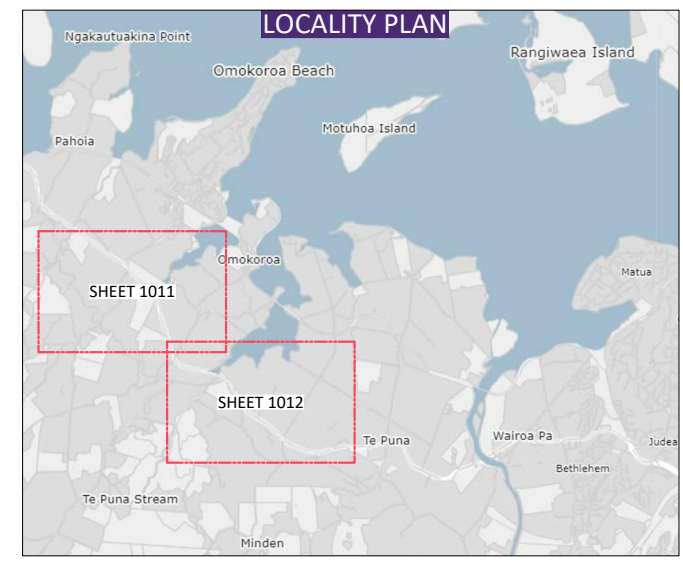
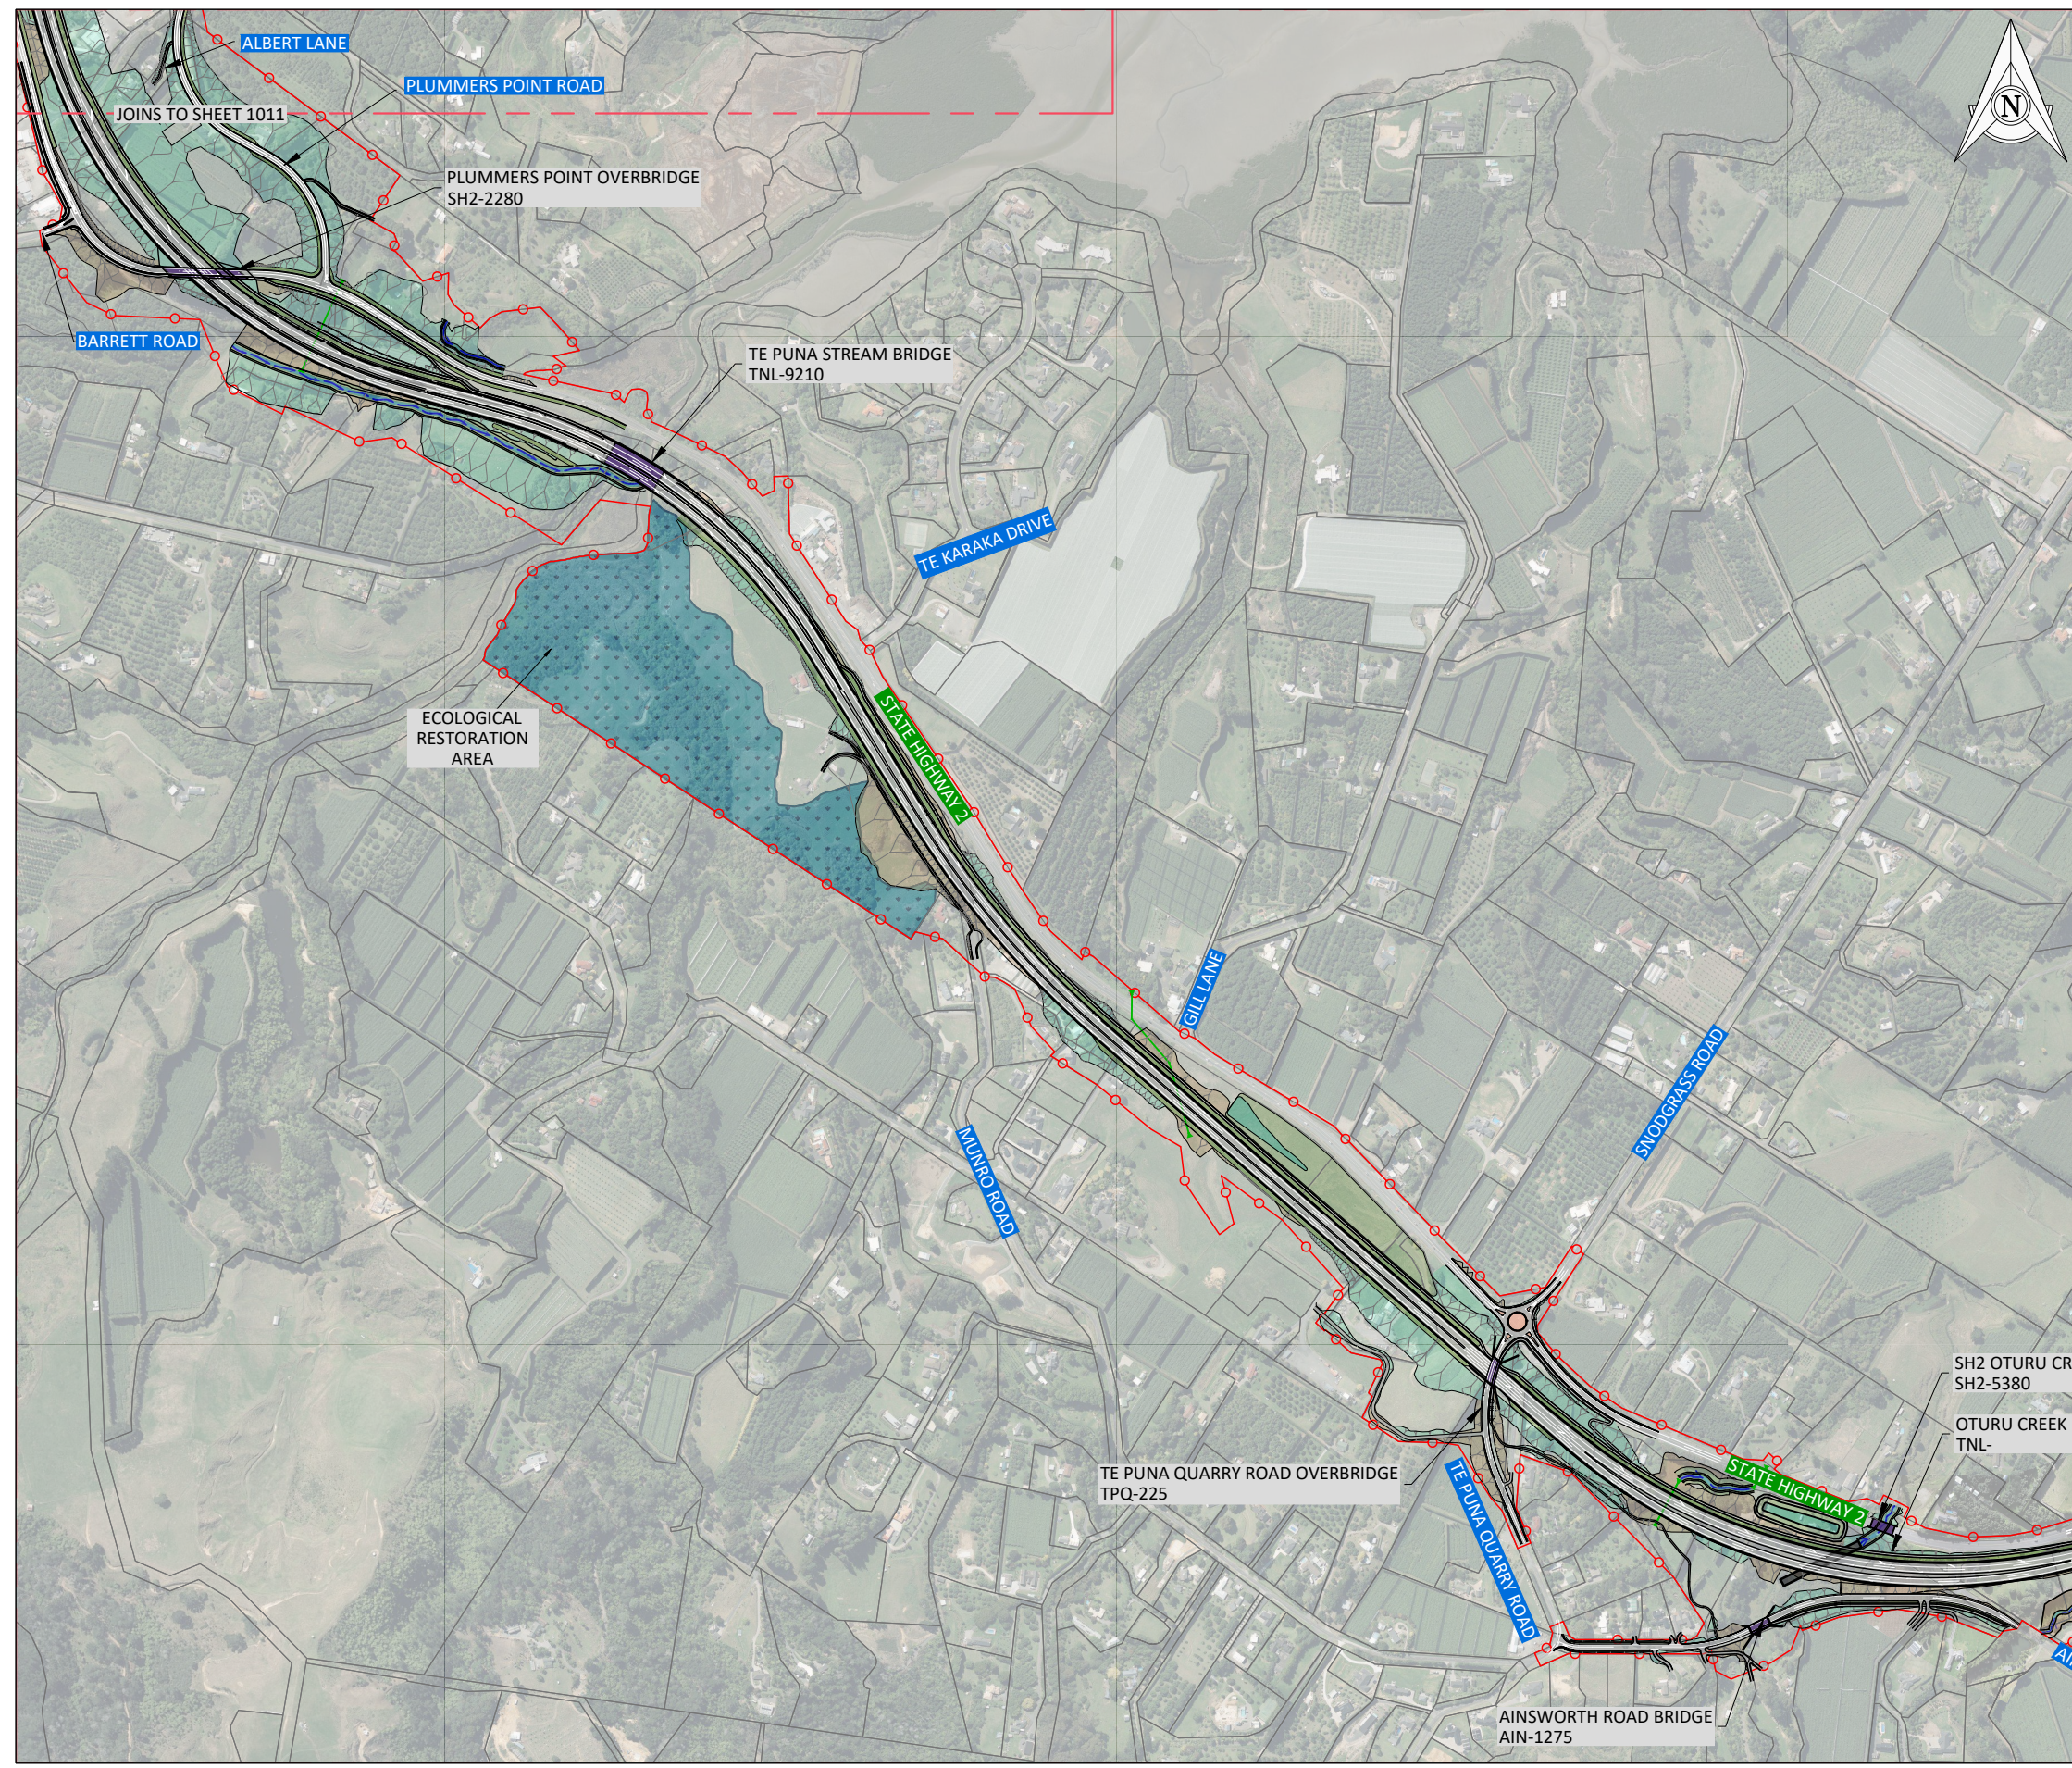


100mm
 SCALE FOR VALIDATING SIZE OF A3 PLOT ONLY
 0
 C:\Users\erichardson\AppData\Local\Temp\fricd5d0\p_1114702-00-1012.dwg, 18/08/2023 3:56 pm erichardson Plotmed: 18 Aug 2023 3:56 pm
 Version 4.0 - March 2020

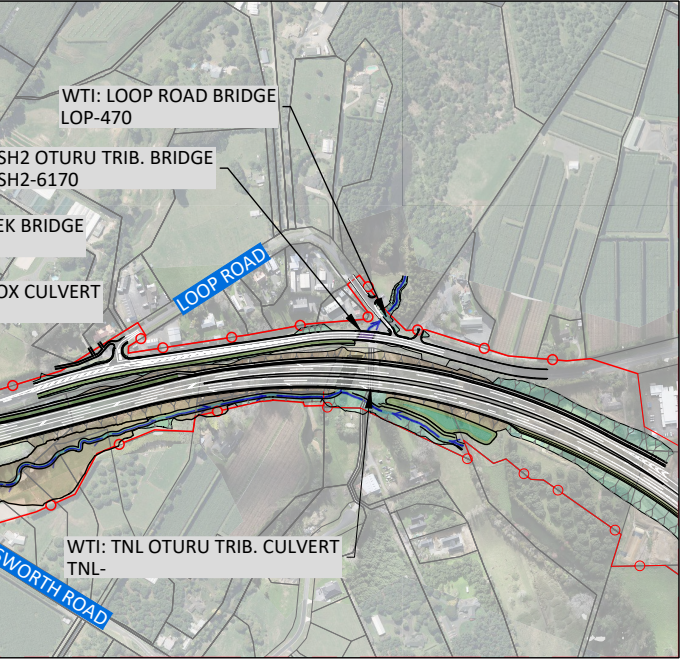


KEY:

	LEGAL BOUNDARIES
	DESIGNATION BOUNDARY
	DESIGN CUT BATTER
	OPEN DRAIN/SWALE
	PROPOSED CARRIAGEWAY & MARKINGS
	DESIGN FILL BATTER
	STORMWATER DEVICES
	BRIDGE

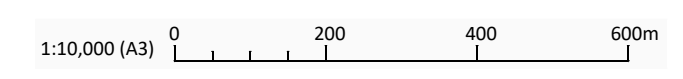

DATE	ISSUE/REVISION DETAIL	BY	CHK	APPR
18.08.2023	FINAL DRAFT SPECIMEN DESIGN	ER	CMC	SGB
02.06.2023	DRAFT SPECIMEN DESIGN ISSUE	ER	CMC	SB
12.05.2023	UPDATED FOR LANDOWNER CONSULTATION	ER	CMC	SGB
11.04.2023	DESIGN UPDATED, ECOLOGY AREA ADDED	ER	JO	JO
24.02.2023	ISSUED FOR INFORMATION	ER	CMC	SB

DESIGNED	CHECKED
E	CMC
DRAWN	APPROVED
ER	-

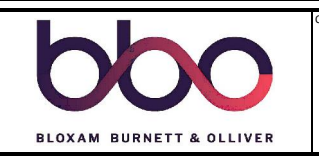

CLIENT
WAKA KOTAHI
 NZ TRANSPORT AGENCY

PROJECT
TAKITIMU NORTH LINK
STAGE 2

DRAWING
TAKITIMU NORTH LINK, STAGE 2
OVERVIEW PLAN
SHEET 2

STATUS	
PRELIMINARY	
DATE	SCALE (ORIGINAL SIZE A3)
24.02.2023	1:10,000
DRAWING NUMBER	REVISION
144702-00-1012	